


59 35

20,40

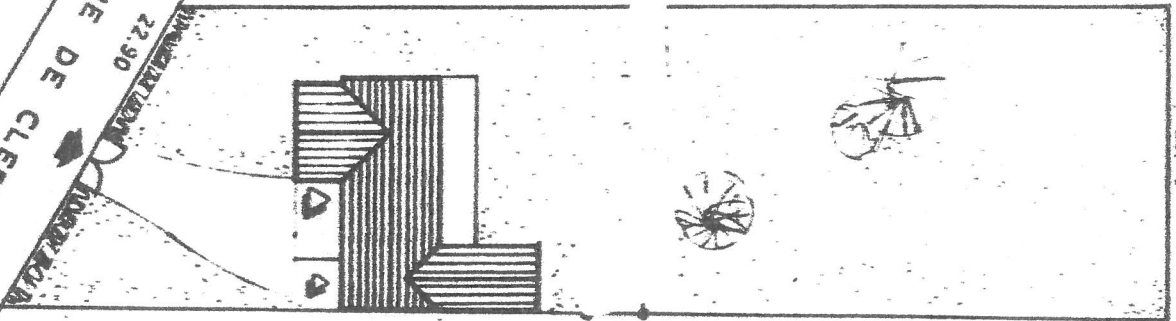

22,90

RUE DE CLERY (CV 3)

PLAN MASSE
Echelle 1/500ème